


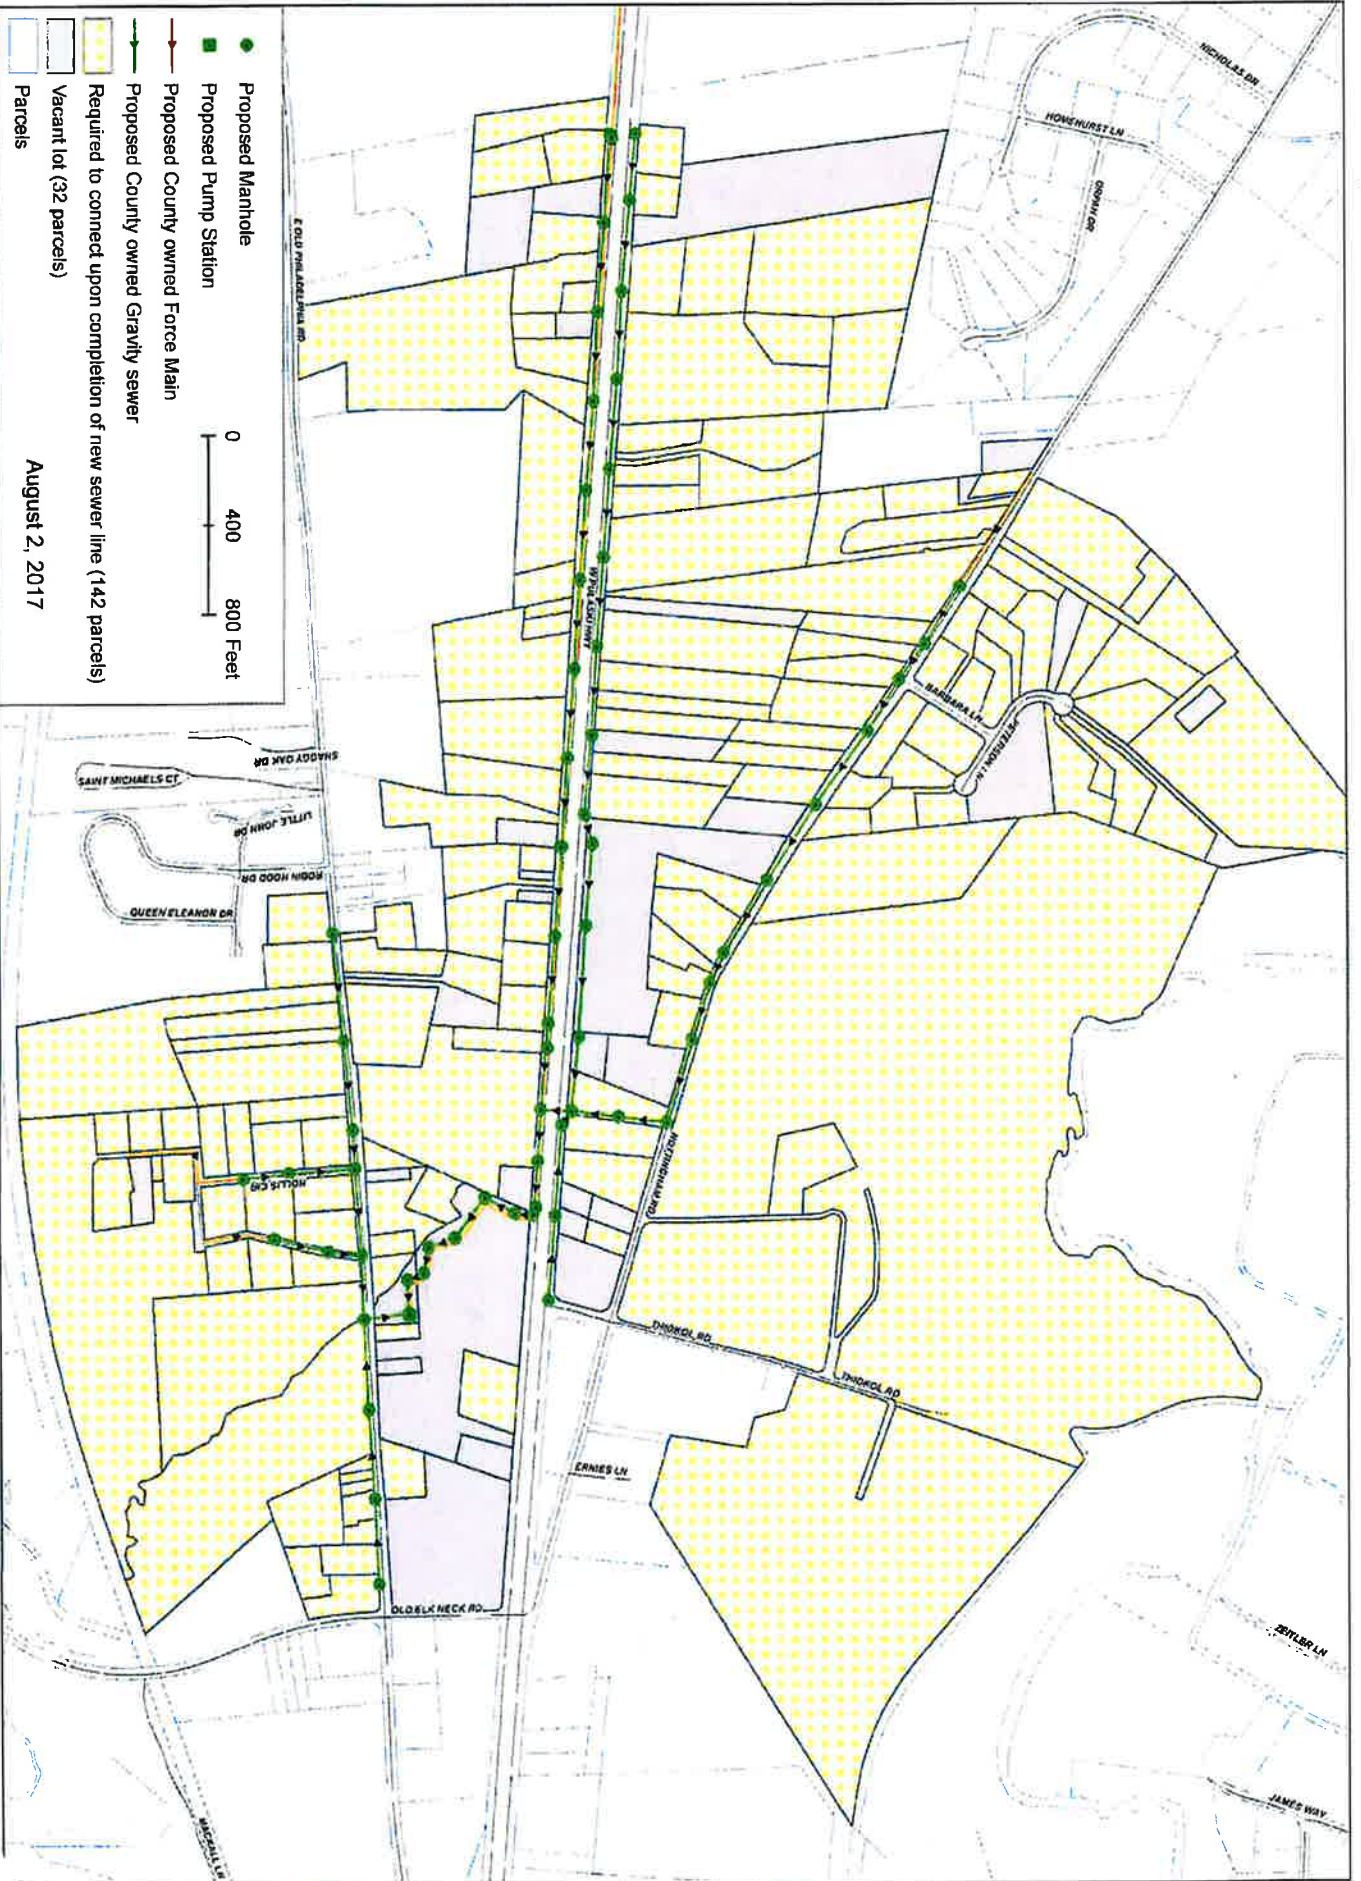

# Elkton West - Connection Status Mill Run Sanitary Sewer Extension



W/S 11.7.17  
Bill 2017-23  
142







# Elkton West - Connection Status Marley Road Sanitary Sewer Extension



*w/s 11-7-17 letter 1  
BUNo 2017-23  
2012*

- Proposed Manhole
- Proposed Gravity San. Sewer
- Existing County Owned Manhole
- Existing County Owned Gravity San. Sewer
- Existing Private Gravity San. Sewer



- Parcels
- Currently connected to san. sewer (6 parcels)
- Not connected. Required to connect as result of new policy. (1 parcel)
- Required to connect upon completion of new sewer line (9 parcels)
- Not required to connect due to distance from ex sewer (1 parcel)
- Vacant lot (11 parcels)

August 2, 2017

