

# Carpenters Point - Sanitary Sewer Connection Status (Page 1 of 2)




- Served, Developed, and Connected to Sewer
- Served, Developed, but Not Connected
- Served, undeveloped
- Not Served

0 250 500 Feet

October 15, 2024



*W. Scott Flanigan*  
approved by the Director of  
Sanitary Facilities, Cecil County, MD

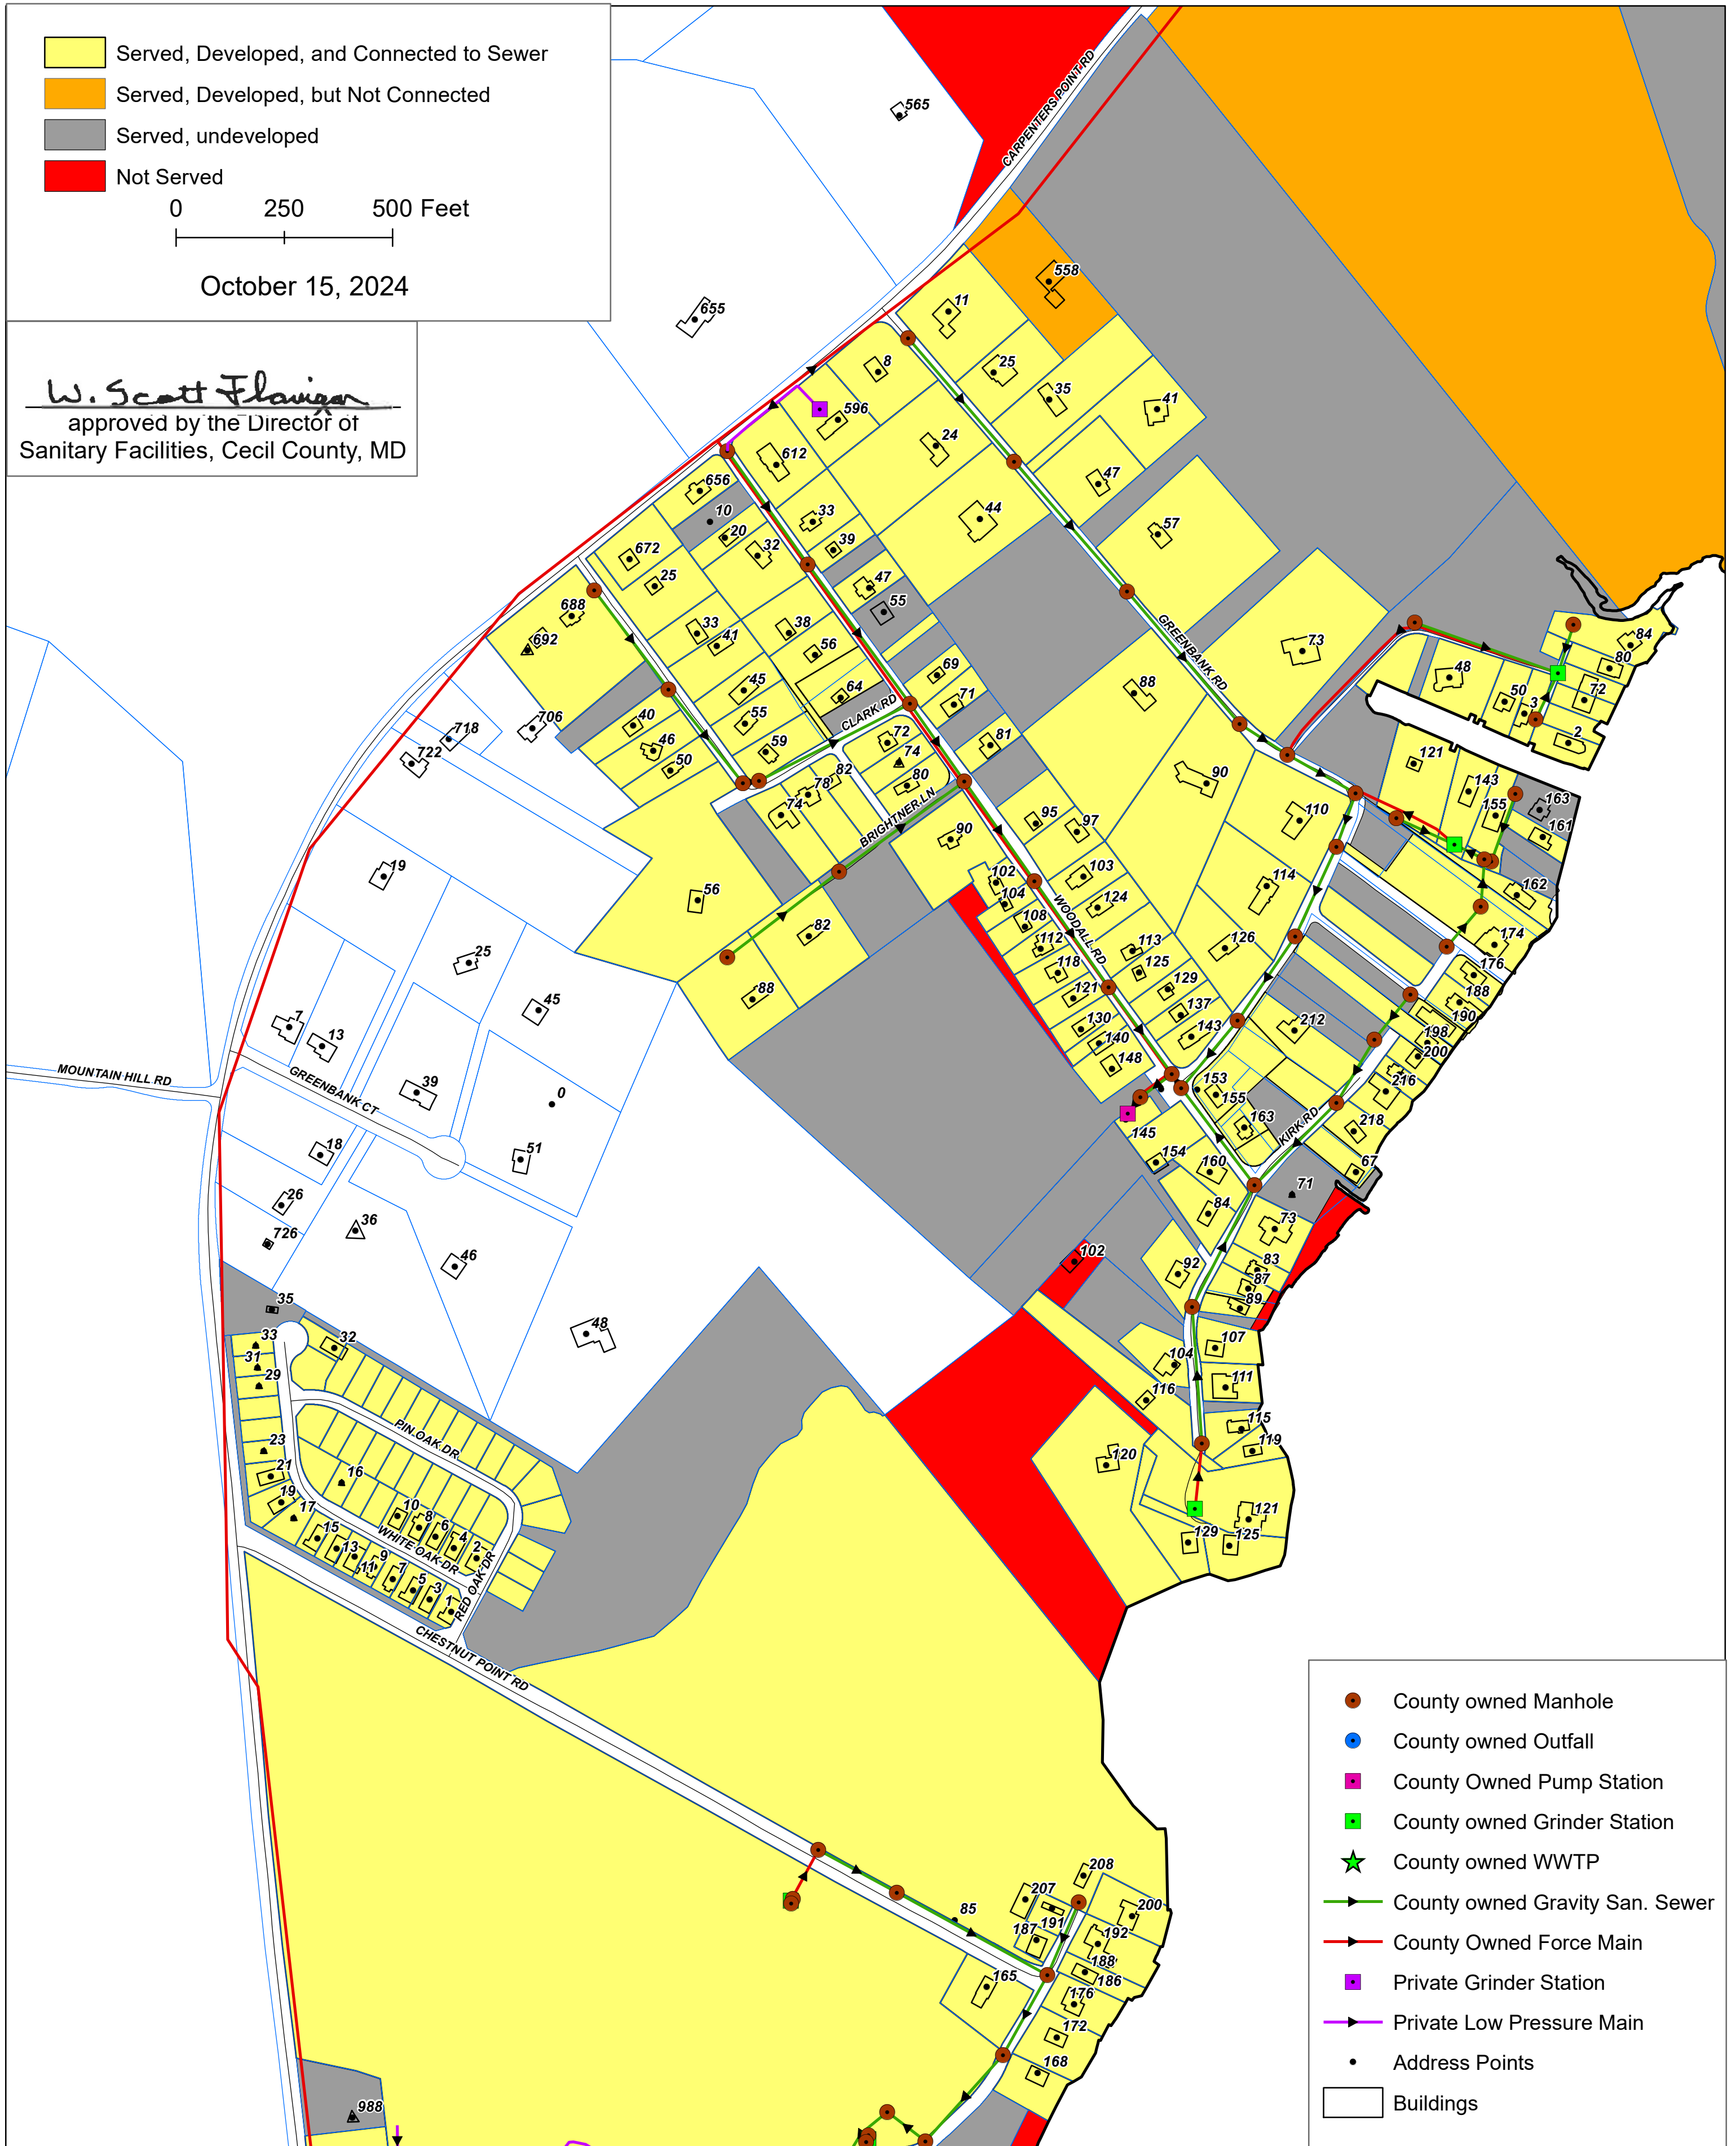


- County owned Manhole
- County owned Outfall
- County Owned Pump Station
- County owned Grinder Station
- County owned WWTP
- County owned Gravity San. Sewer
- County Owned Force Main
- Private Grinder Station
- Private Low Pressure Main
- Address Points
- Buildings



# Carpenters Point - Sanitary Sewer Connection Status (Page 2 of 2)

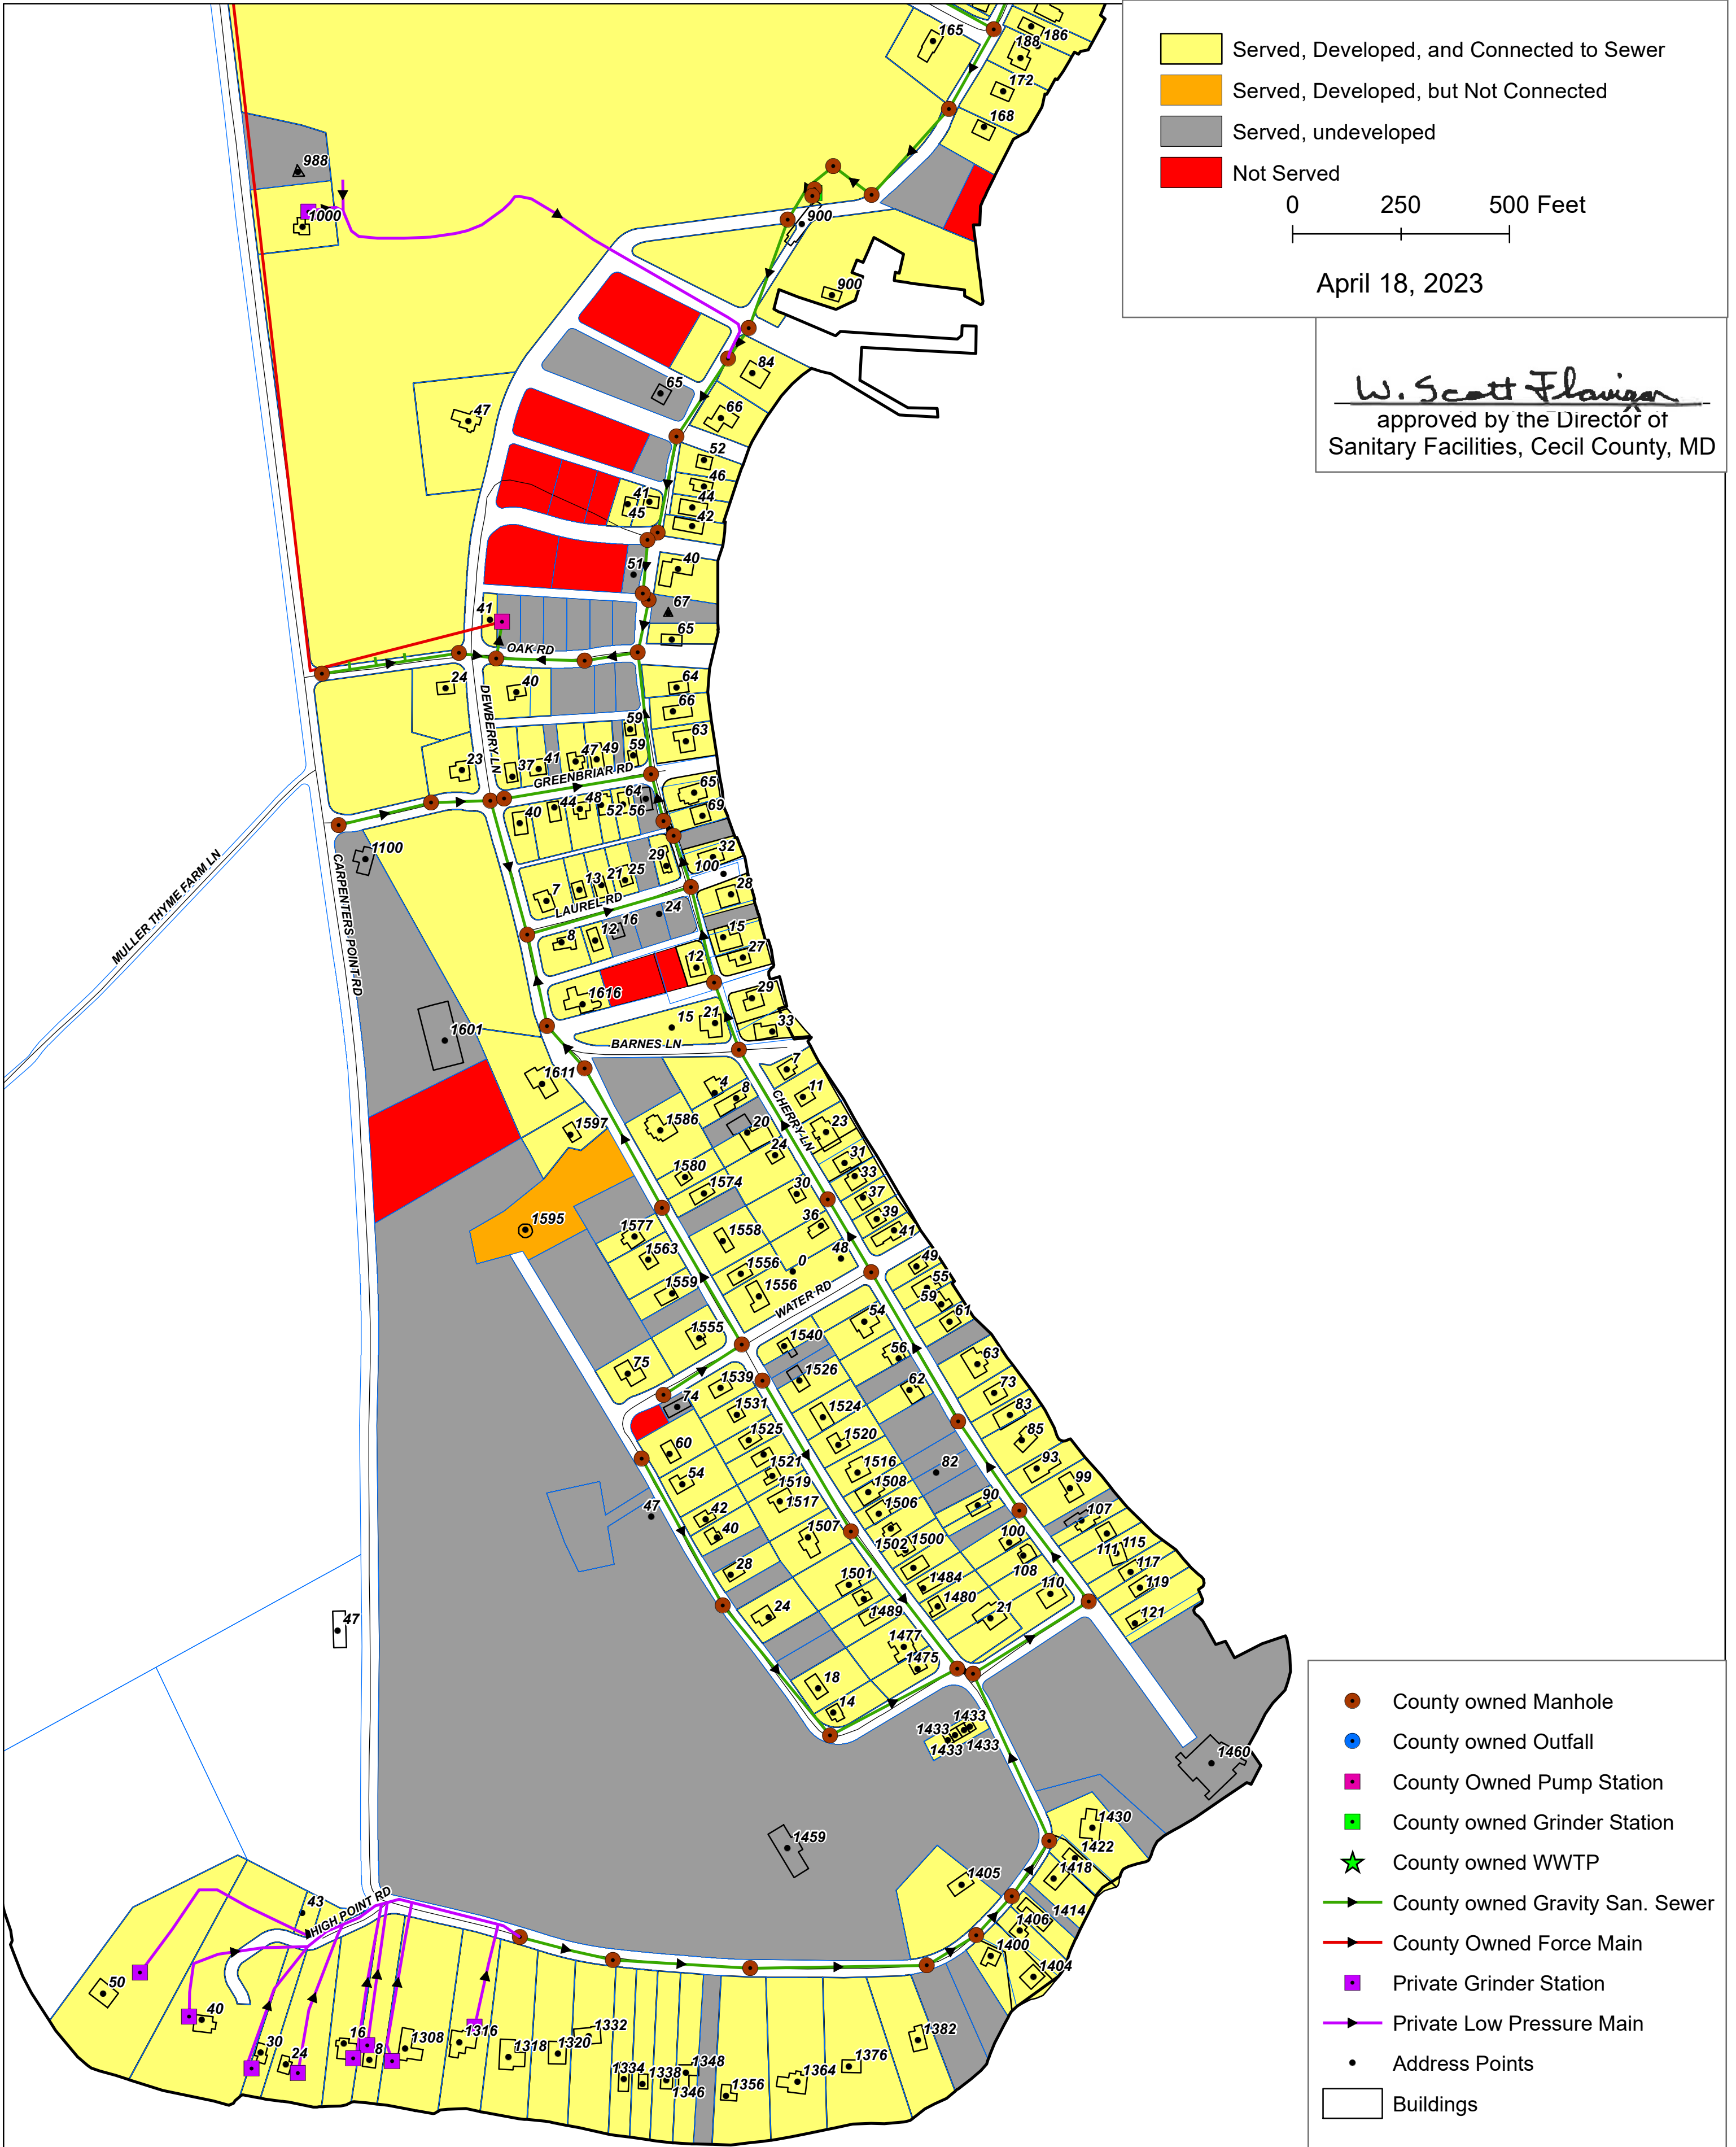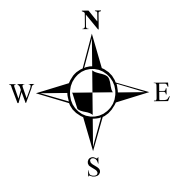

- Served, Developed, and Connected to Sewer
- Served, Developed, but Not Connected
- Served, undeveloped
- Not Served

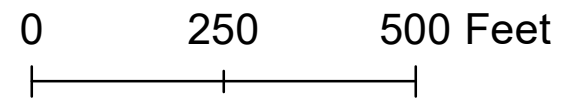

April 18, 2023

*W. Scott Flanigan*  
 approved by the Director of  
 Sanitary Facilities, Cecil County, MD

- County owned Manhole
- County owned Outfall
- County Owned Pump Station
- County owned Grinder Station
- County owned WWTP
- County owned Gravity San. Sewer
- County Owned Force Main
- Private Grinder Station
- Private Low Pressure Main
- Address Points
- Buildings