

Meadowview & Highlands Sanitary Sewer Service Area Connection Status





- ▲ Private Cleanout
- Private Grinder Station
- Private Manhole
- Private Pump Station
- Private Gravity San. Sewer
- Private Force Main
- County owned Pump Station
- County owned Blowoff
- County owned Manhole
- County owned Outfall
- ★ County owned WWTP
- County owned Gravity San. Sewer
- County owned Force Main

- Parcels
- Potential future service area
- Served, Developed, and Connected to Sewer
- Served, Developed, but Not Connected
- Served, undeveloped
- Not Served

October 14, 2024

0 1,000 2,000 Feet

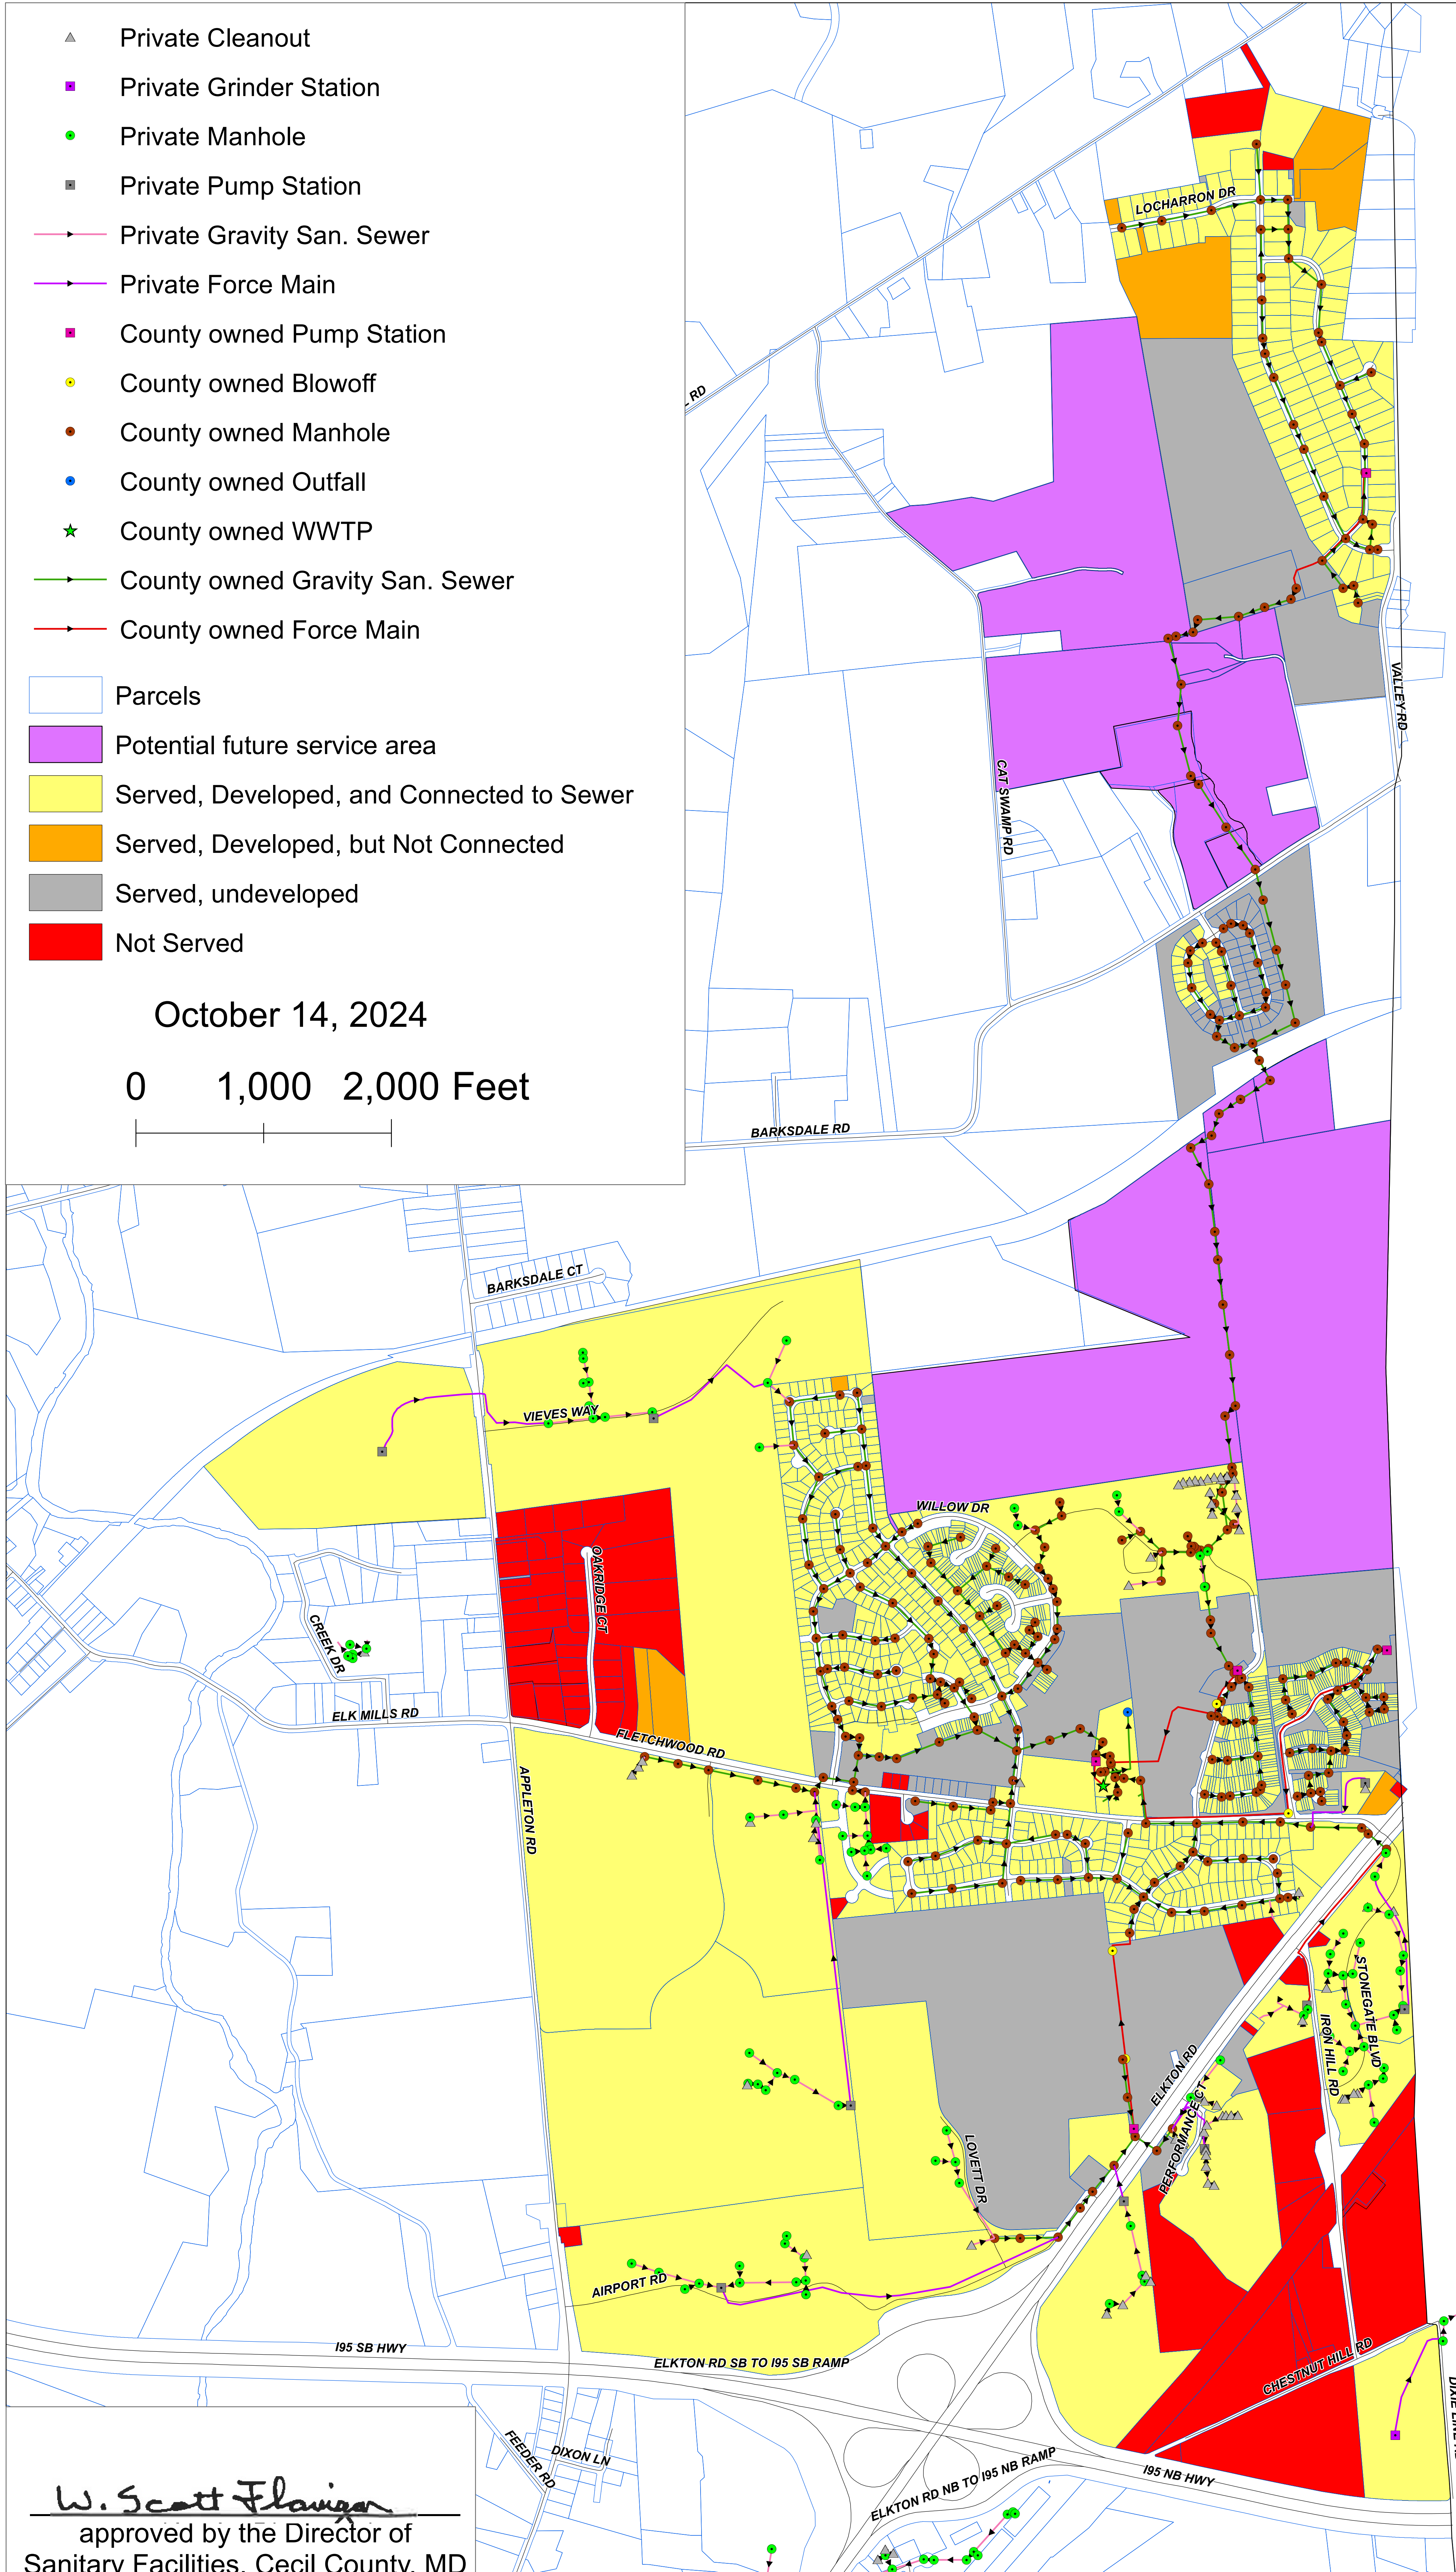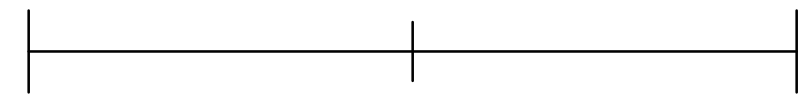

W. Scott Flavin
approved by the Director of
Sanitary Facilities, Cecil County, MD